
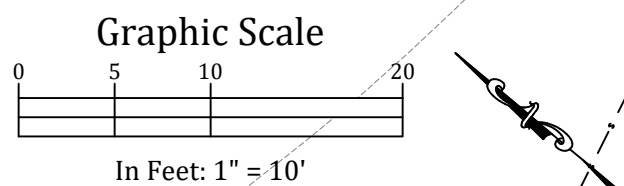


U:\ENGINEERING PROJECTS COMM DEV\KIWANIS PARK\H-DWG\EM-KIWANIS OPT 3 EXT 7 PCDWG Plotted: 1/18/2023 12:42 PM By: Matthew Huston

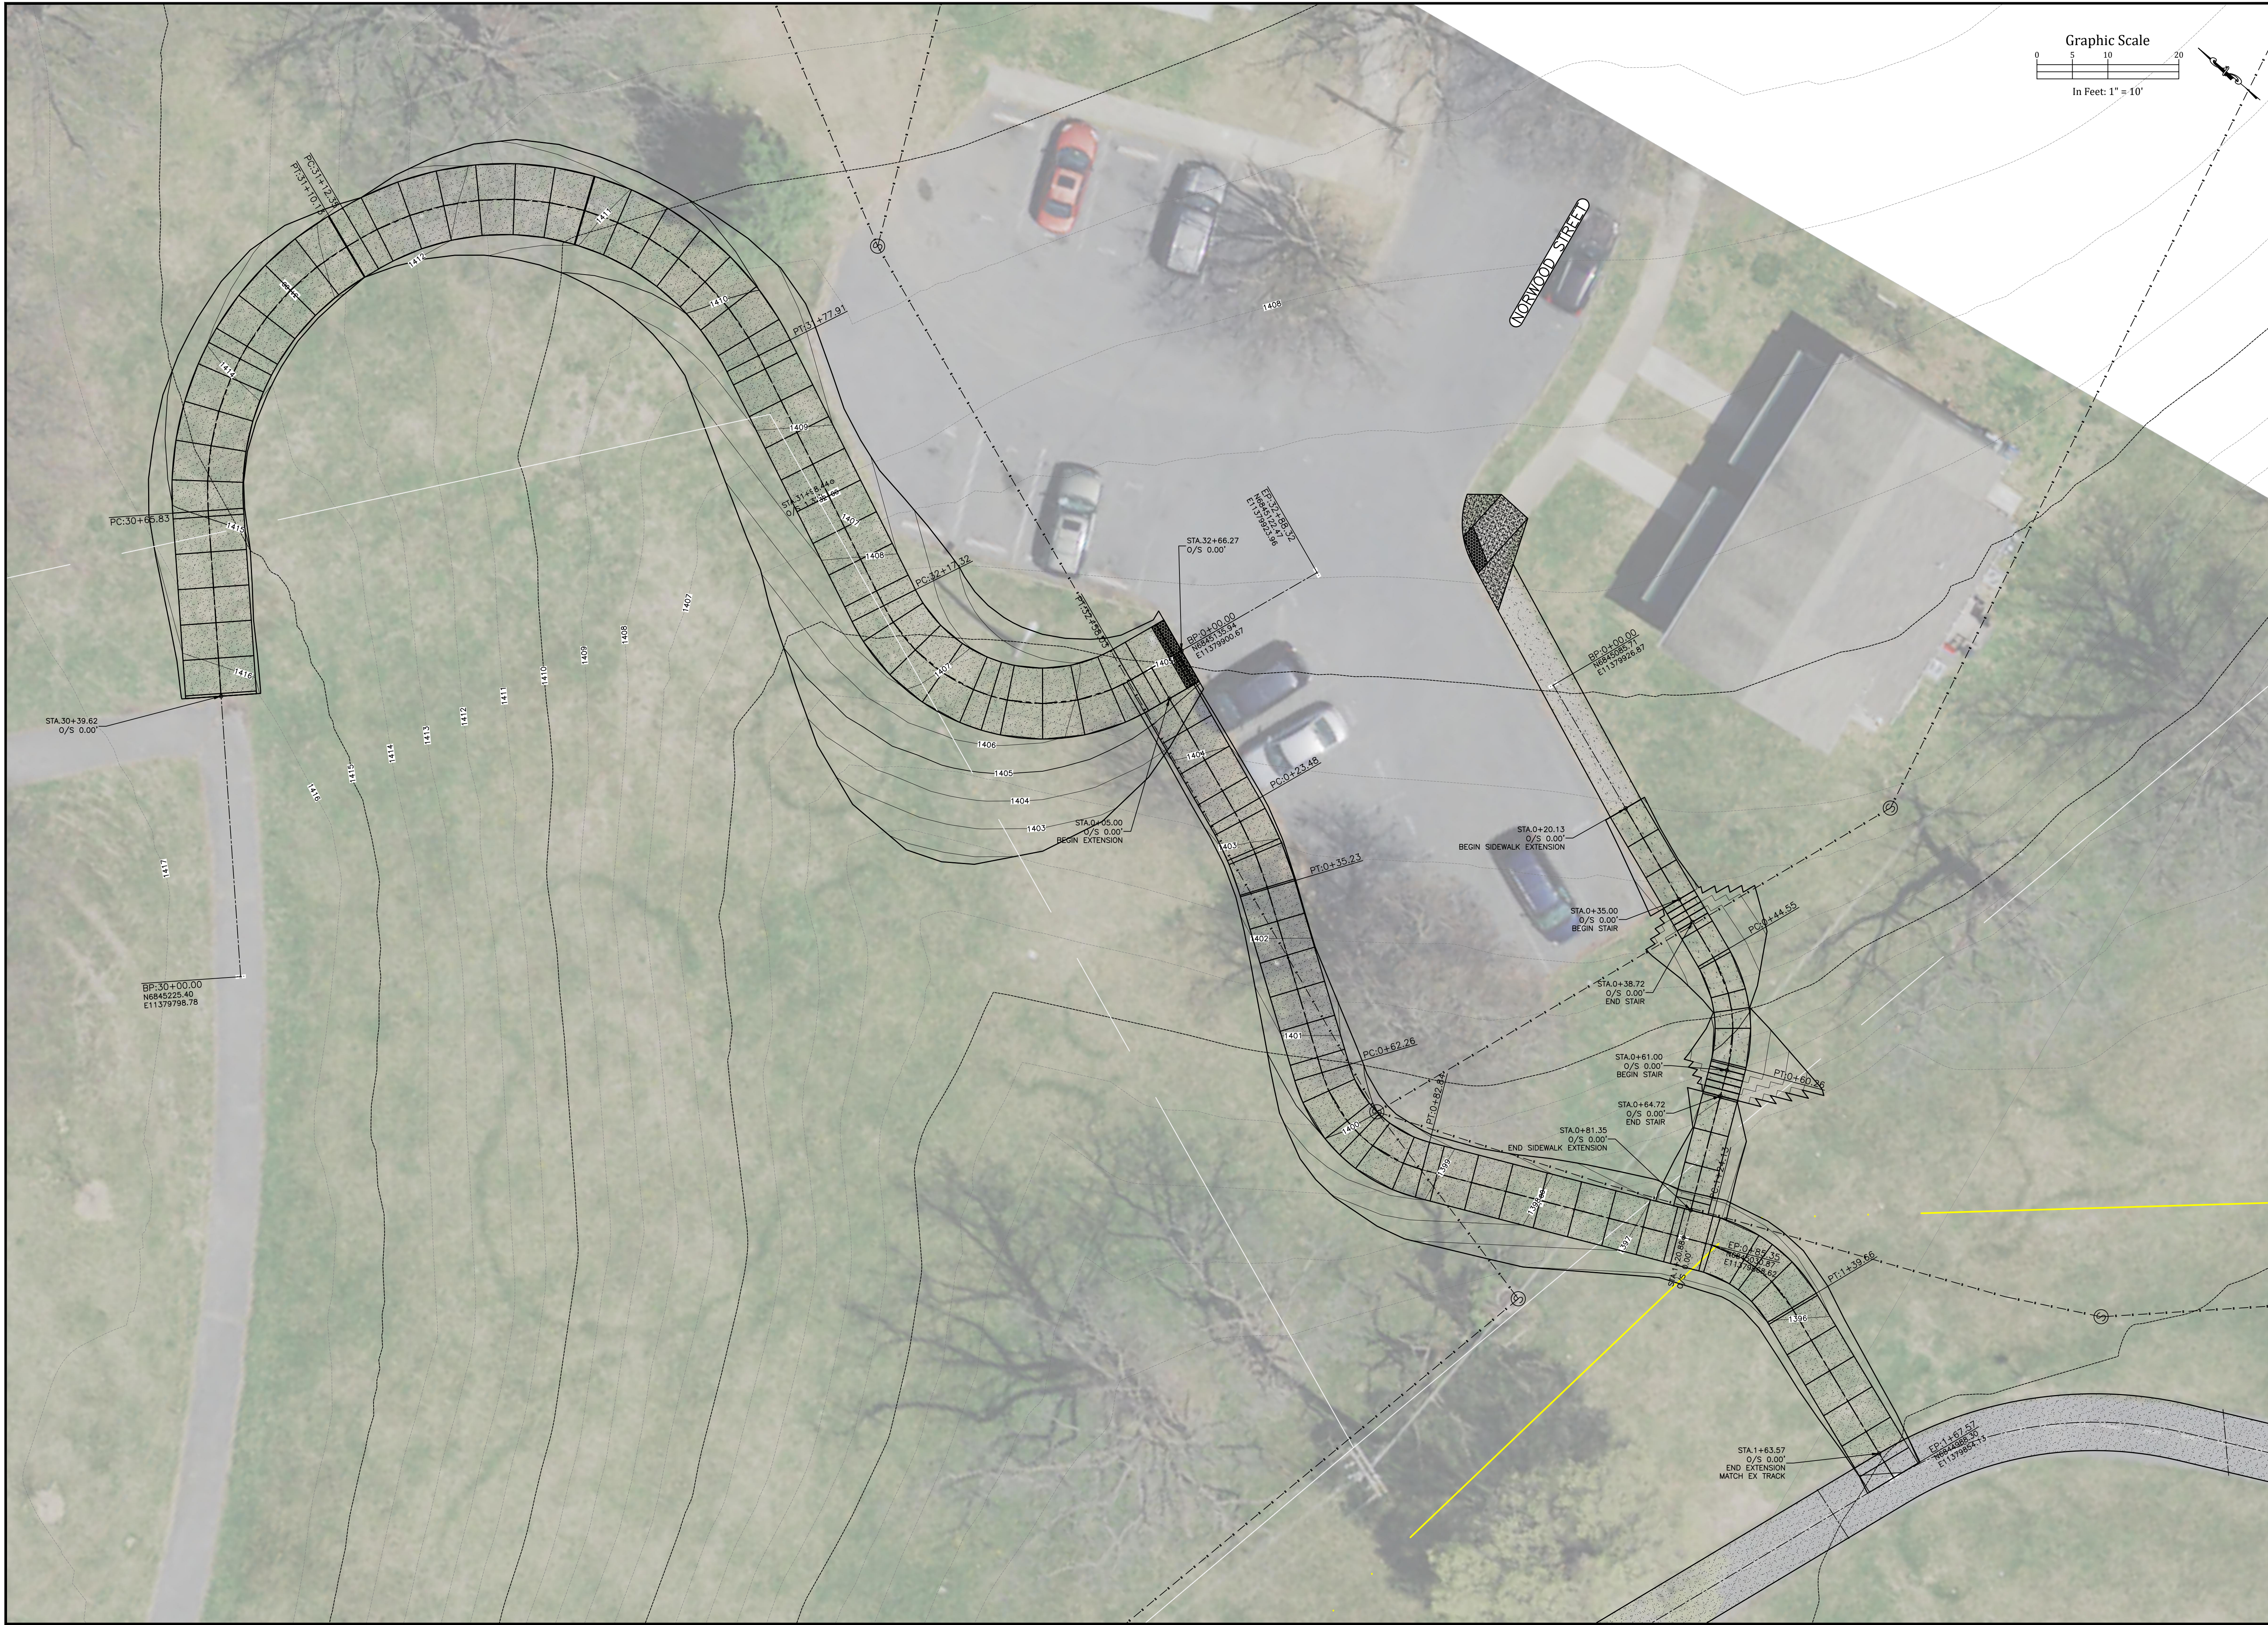

City of Harrisonburg
Engineering Division
409 S. Main St.
Harrisonburg, VA 22801

Kiwanis Park Shared Use Path Option 3 Extended

Revisions		Init
Rev	Date	Description
0		
0		
0		
0		

Engineer: MRH

Drawn By: MRH

Checked By: XXX



Scale: 1" = 10'

Date: 8/31/22

Tax Map No: 27-R-5 & 6

Sheet Number: 1

U:\ENGINEERING PROJECTS COMM DEV\KIWANIS PARK\H-DWG\EM-KIWANIS OPT 3 EXT 7 PLOT.DWG Plotted: 1/18/2023 12:43 PM By: Matthew Huston

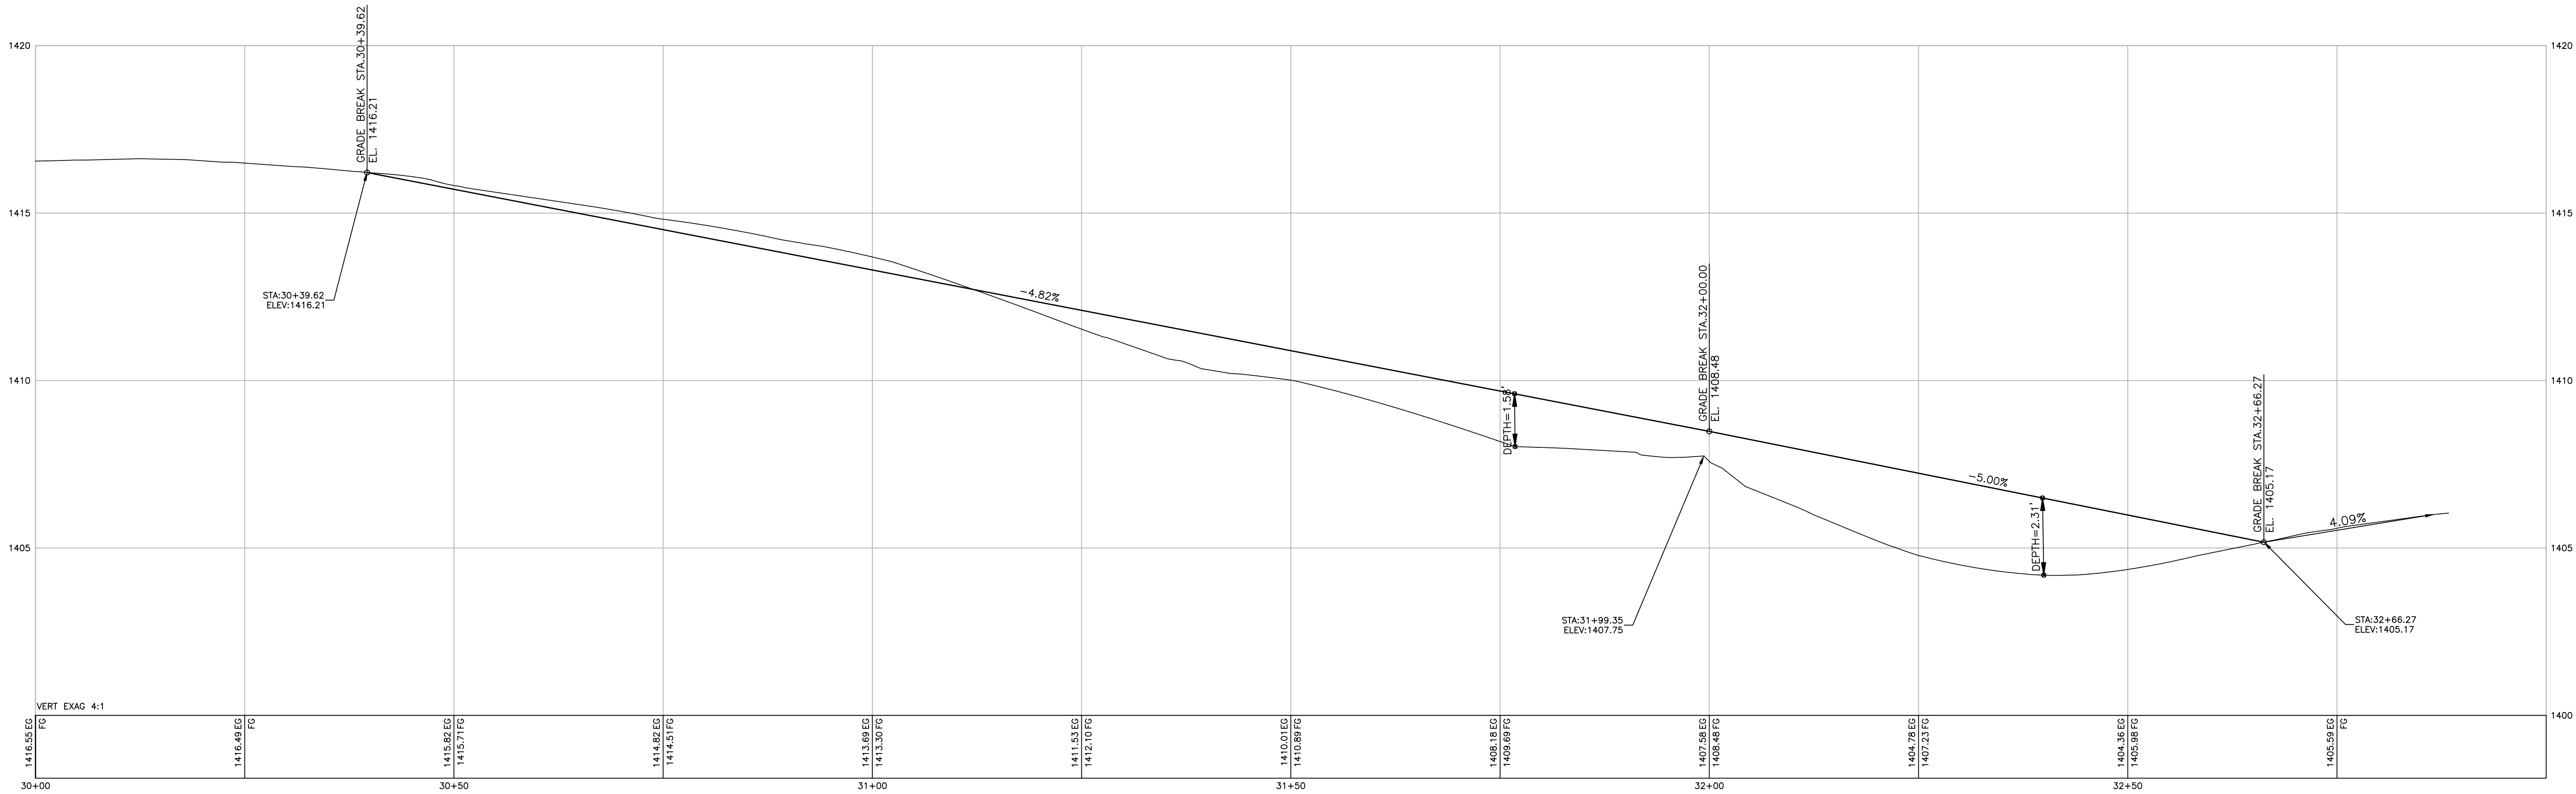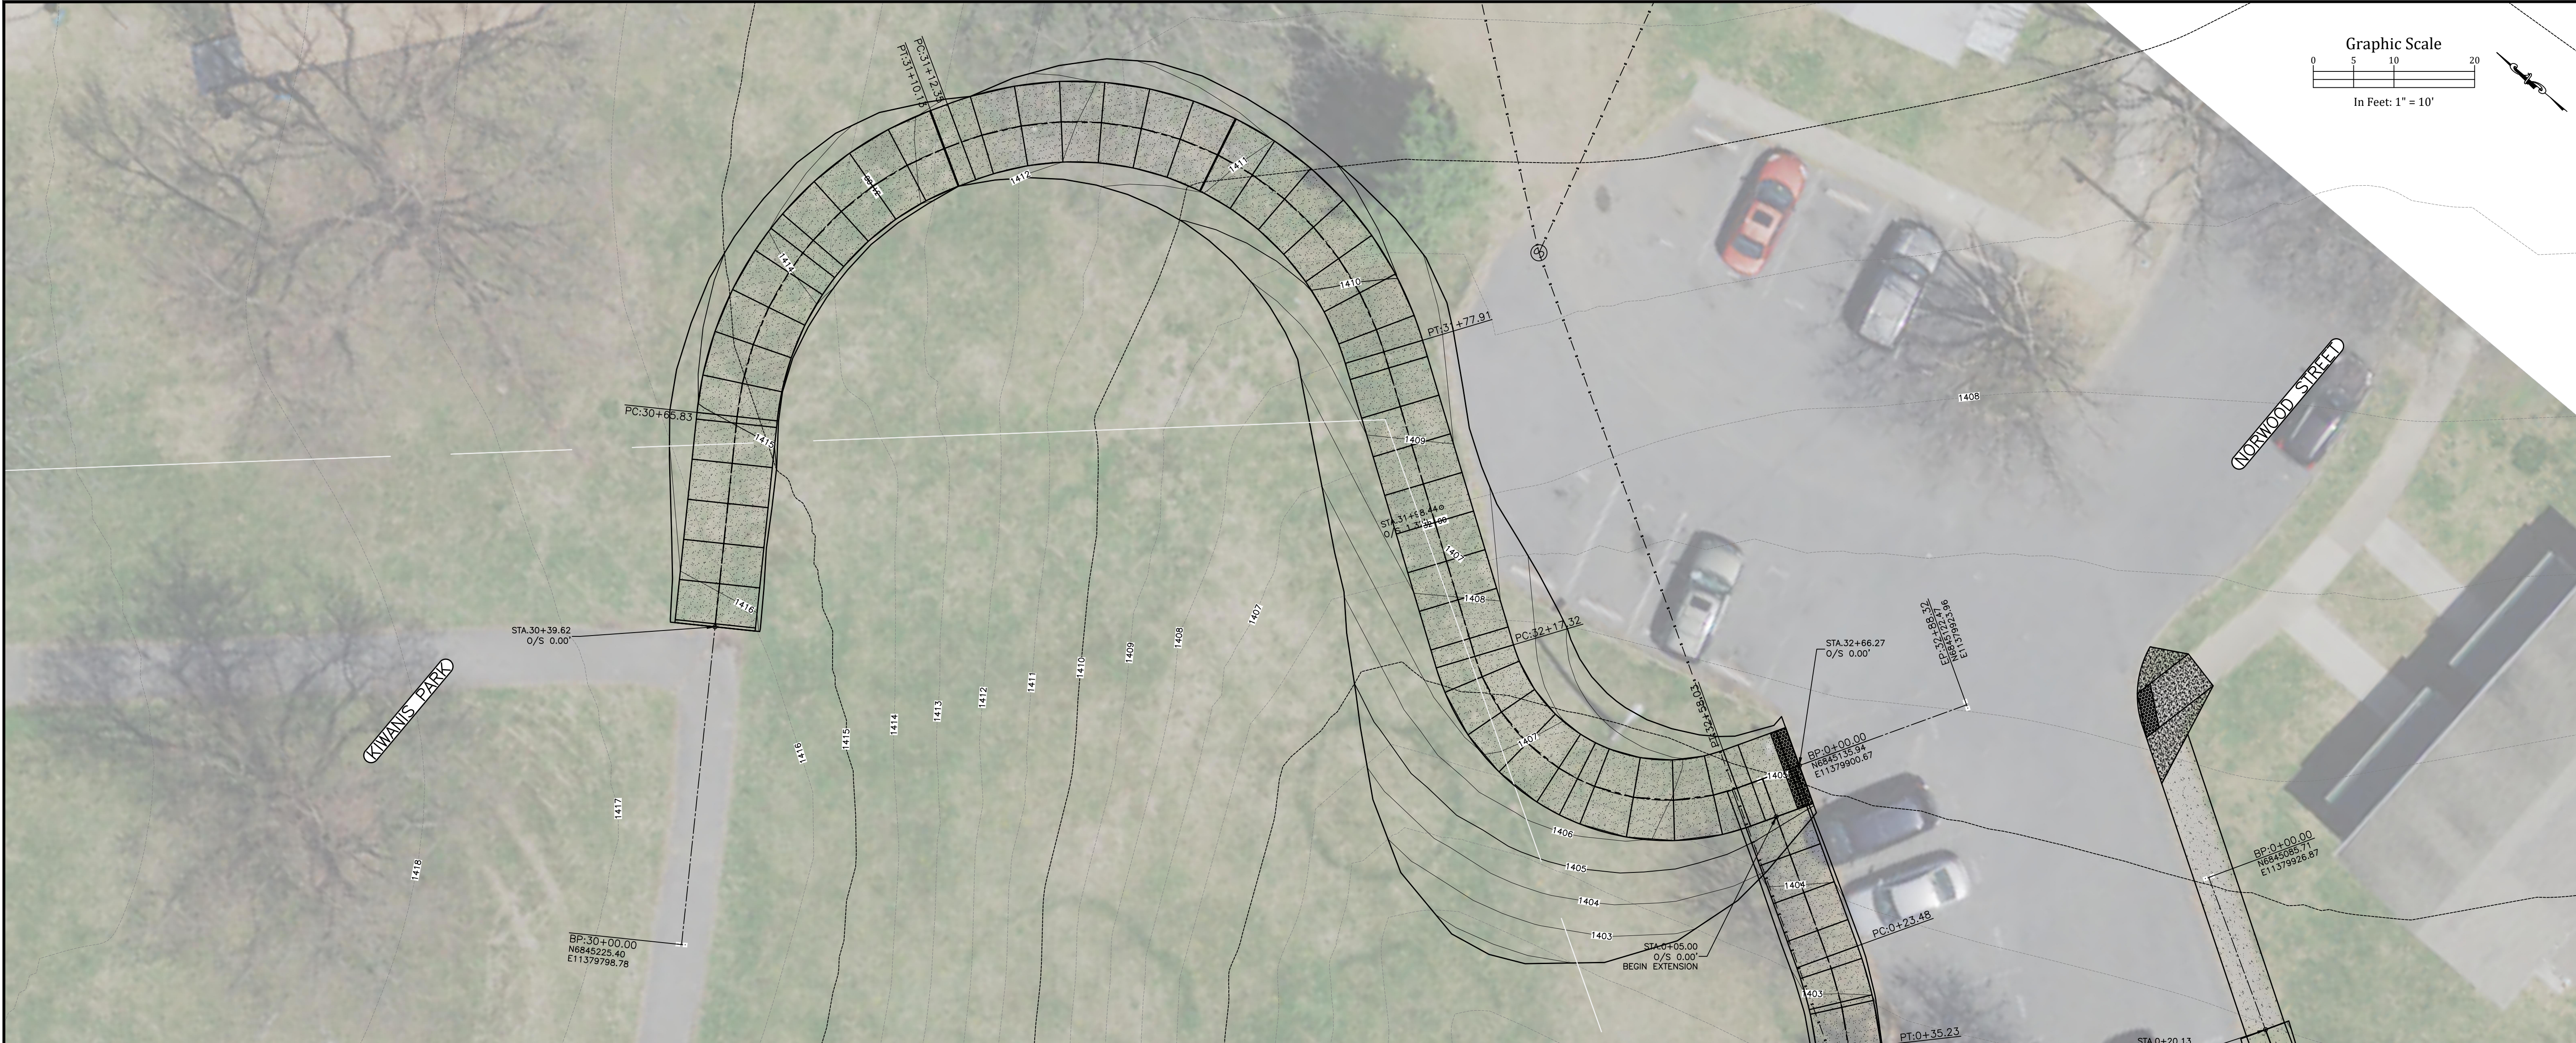

City of Harrisonburg
Engineering Division
409 S. Main St.
Harrisonburg, VA 22801

Kiwanis Park Shared Use Path Option 3

Revisions			
Rev.	Date	Description	Init.
0			
0			
0			
0			

Engineer: MRH

Drawn By: MRH


Checked By: XXX

Scale: 1" = 10'


Date: 8/31/22

Tax Map No: 27-R-5 & 6


Sheet Number: 2

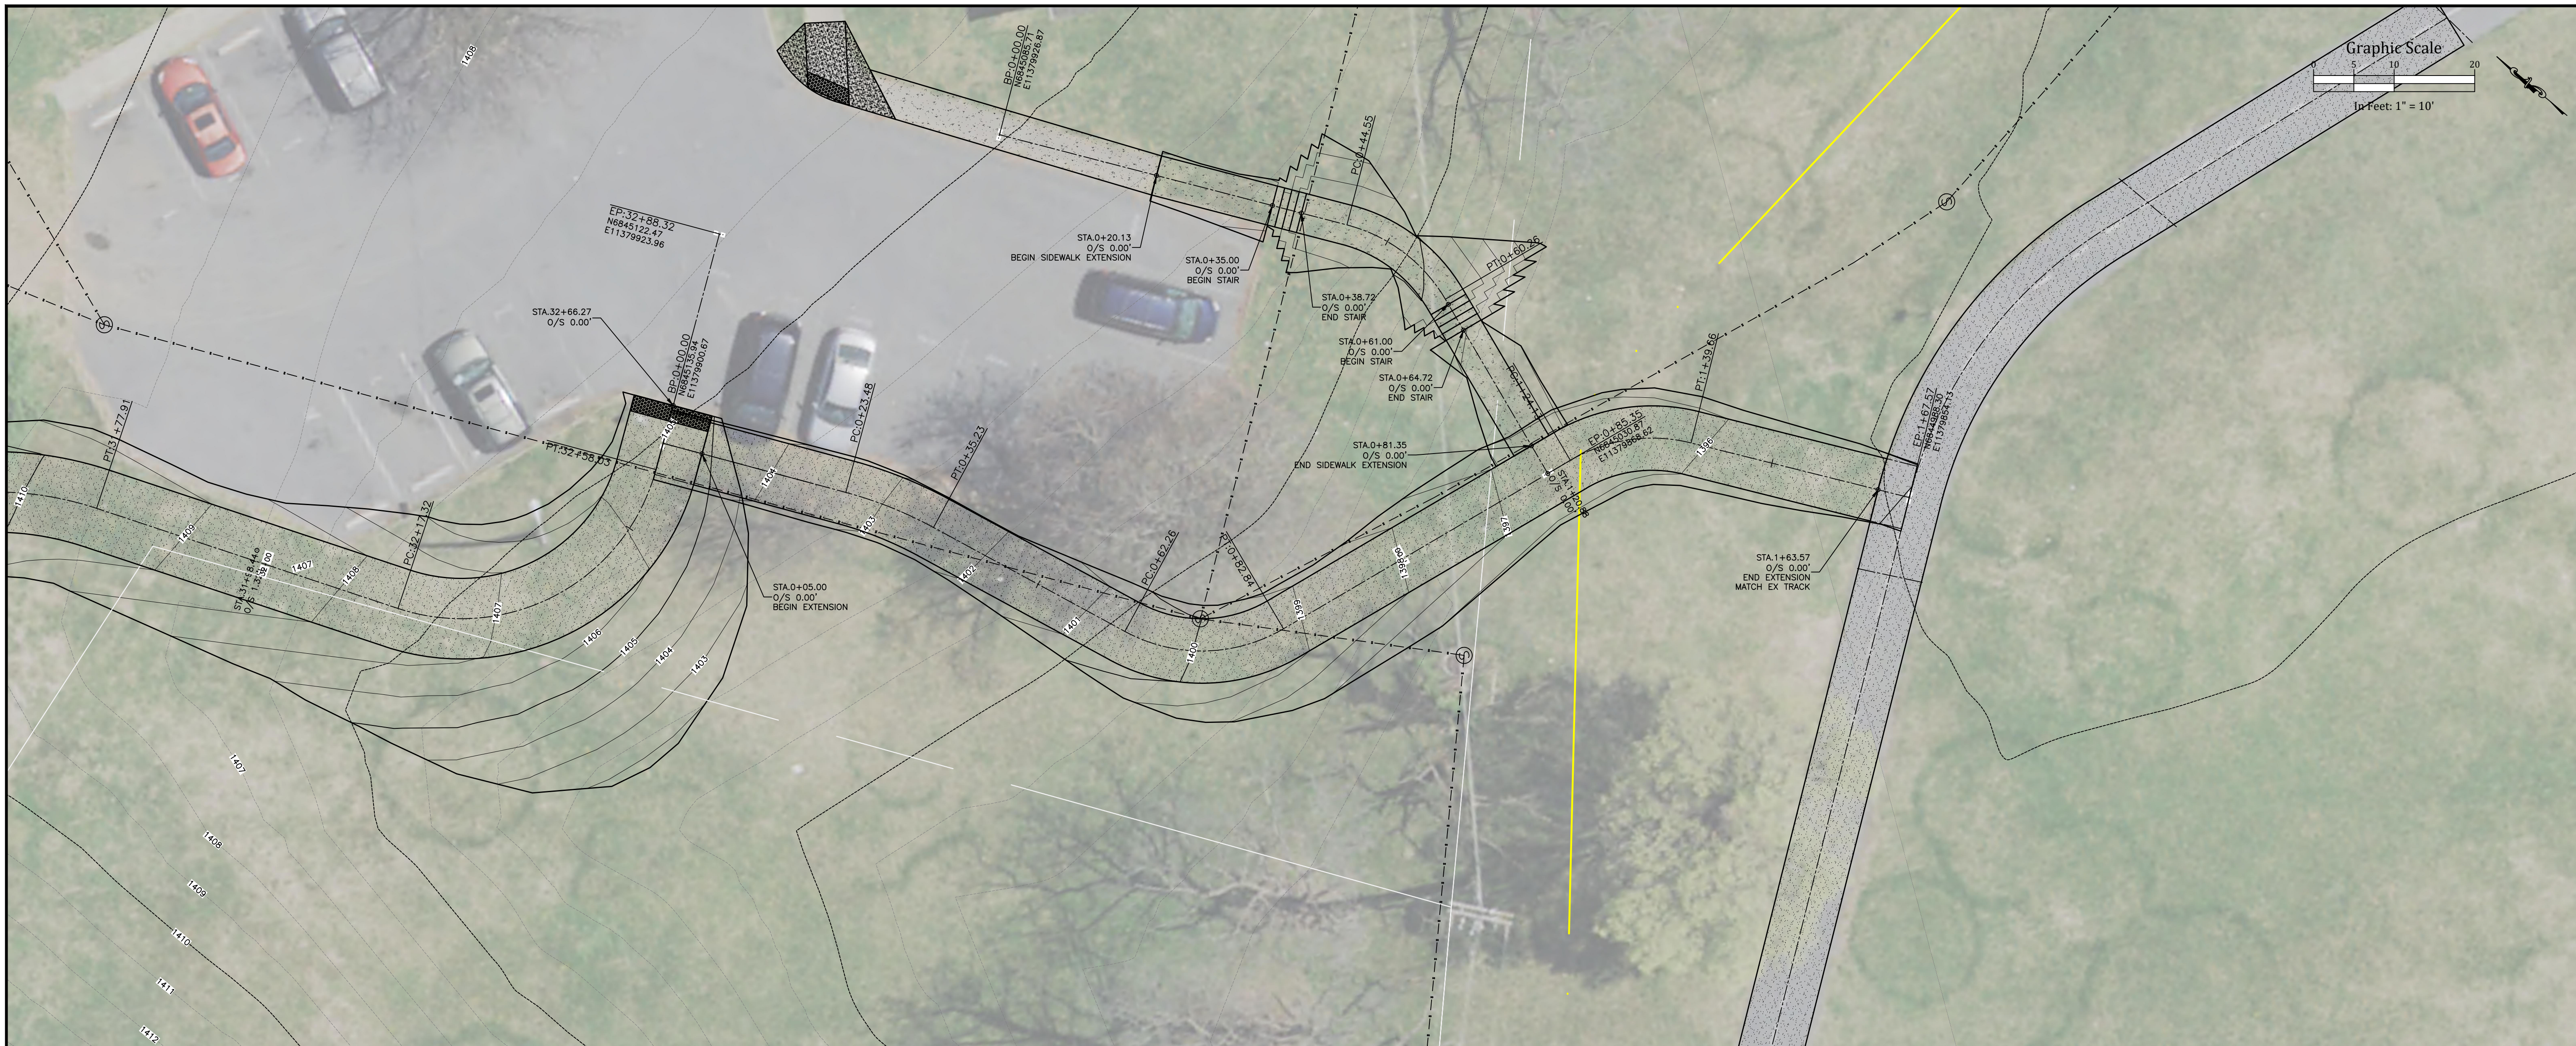

Profile of trail extension

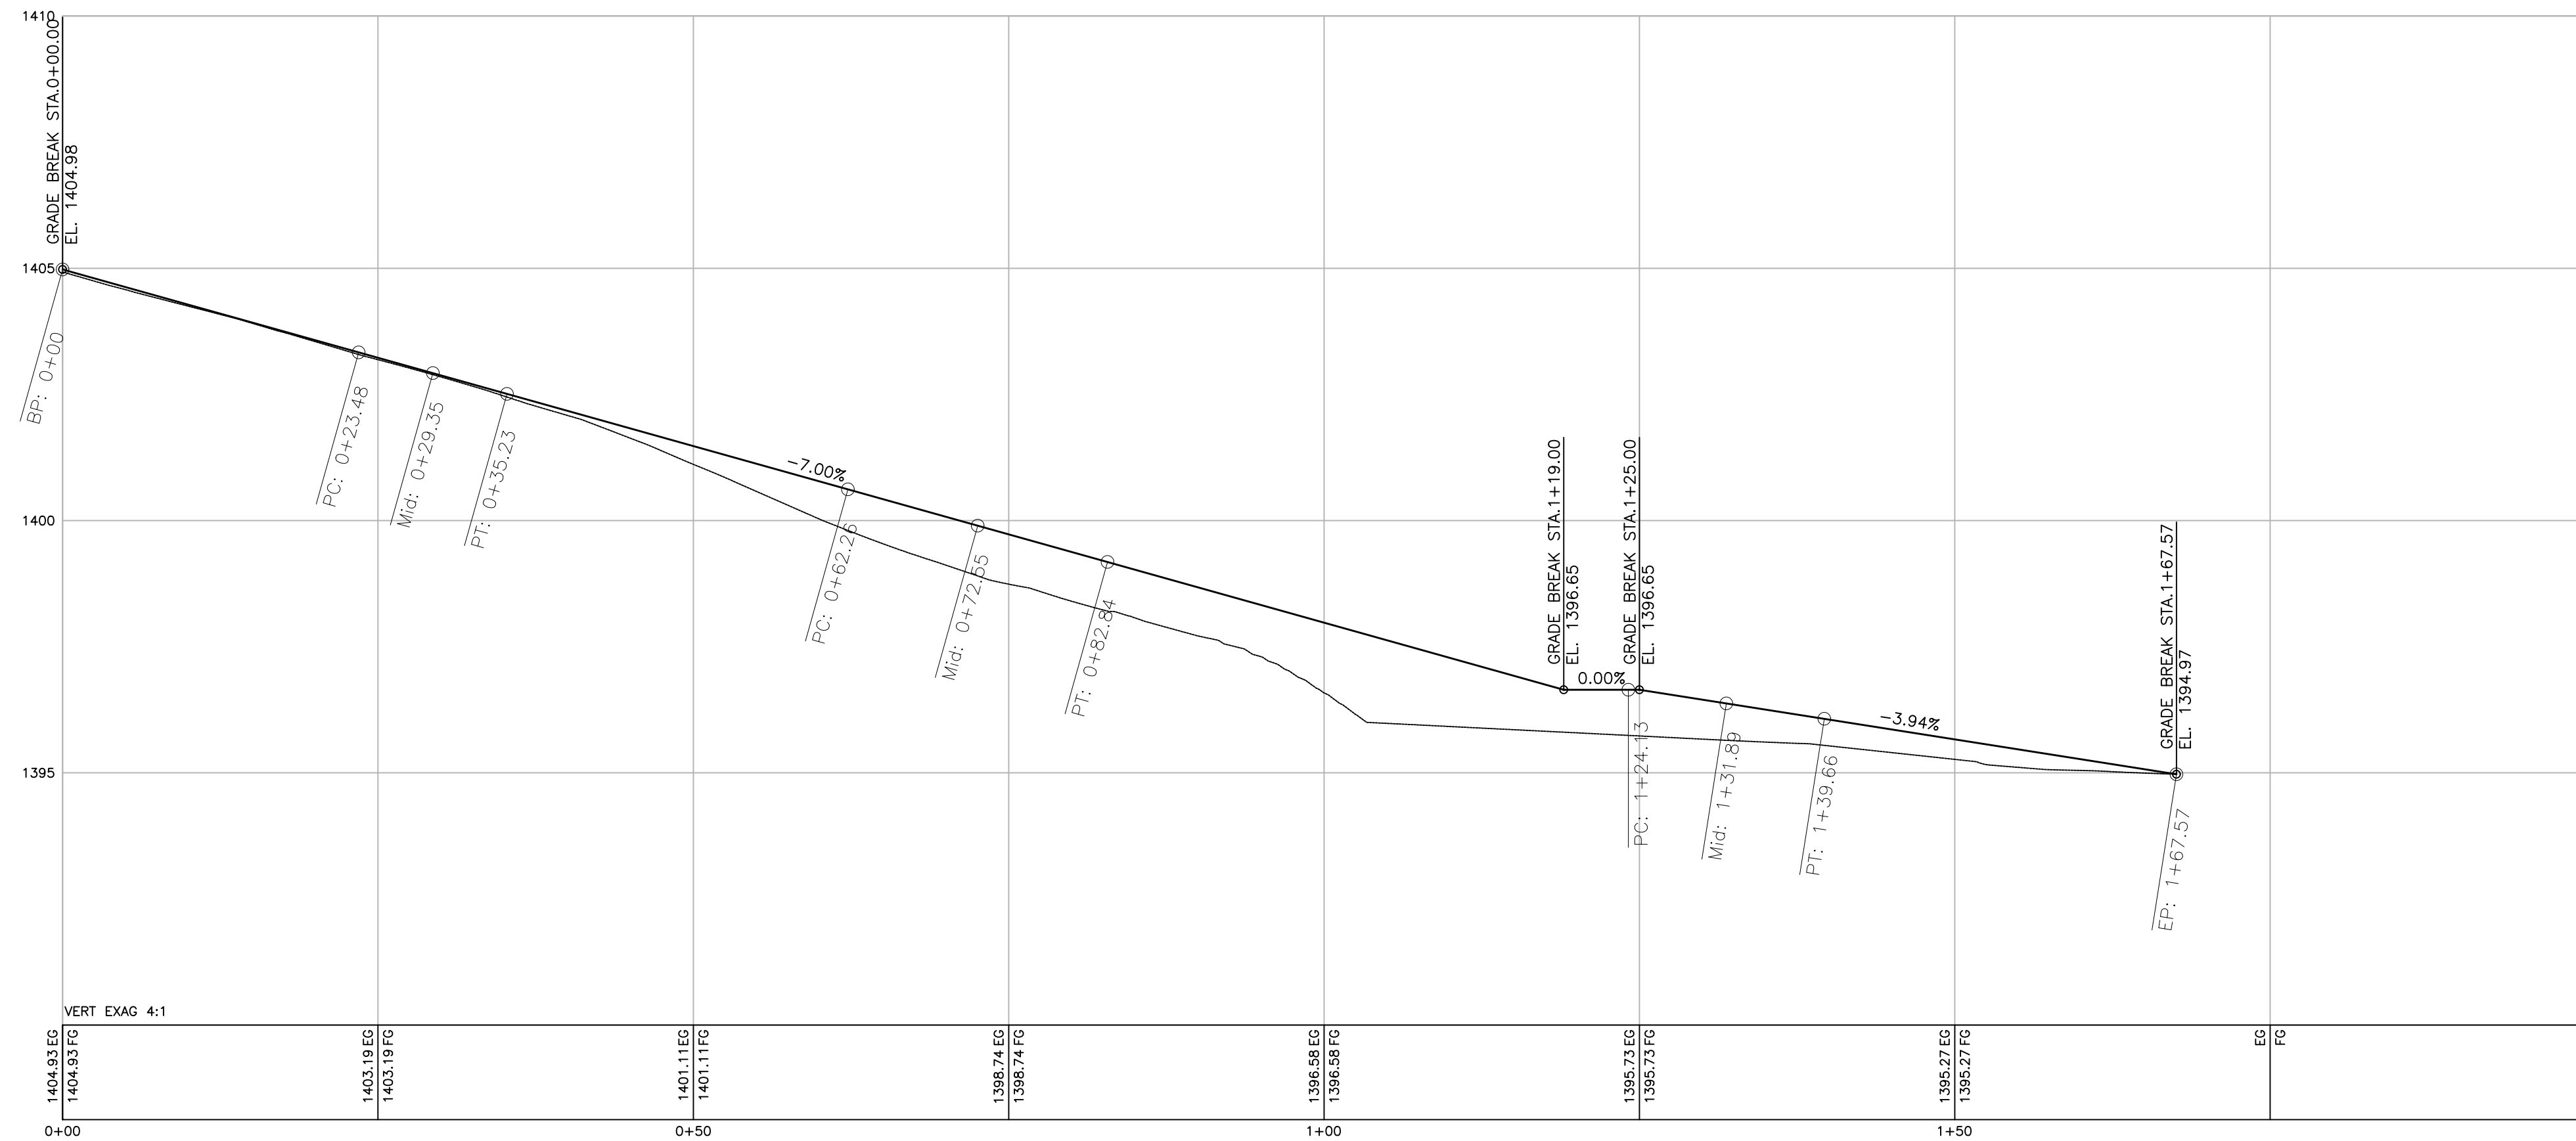

Profile of sidewalk extension and stair

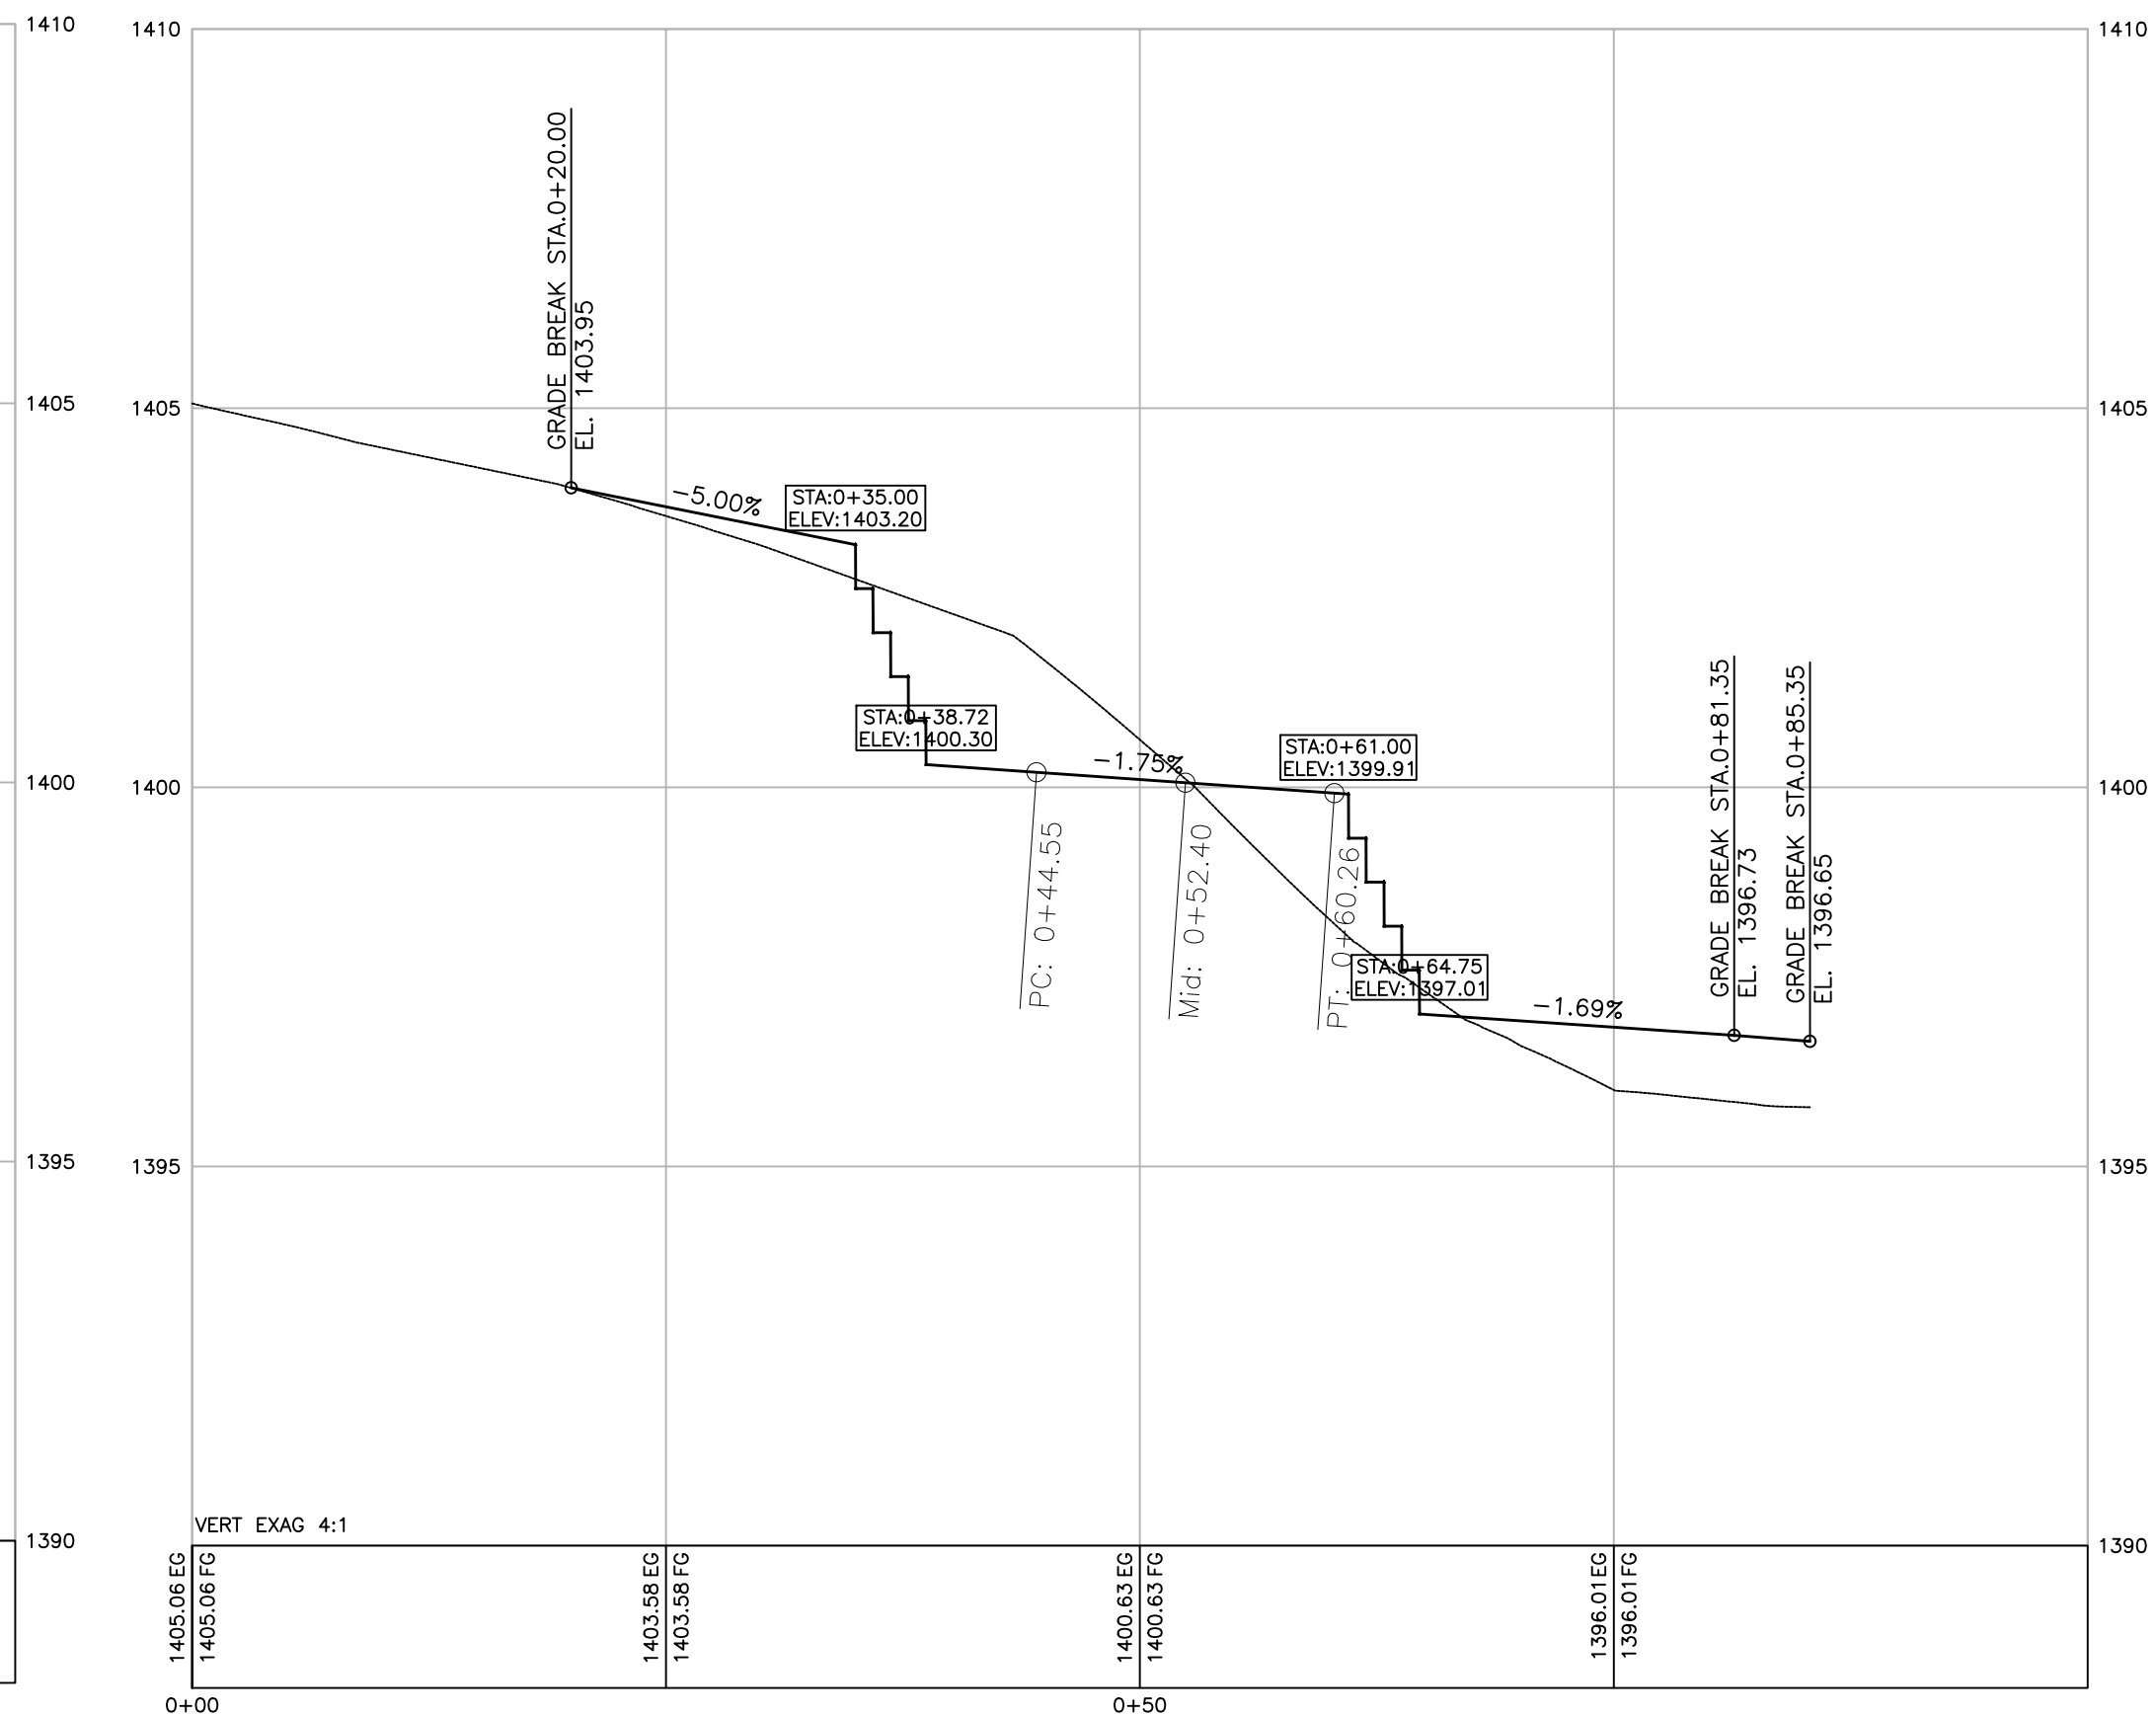

City of Harrisonburg
Engineering Division
409 S. Main St.
Harrisonburg, VA 22801

Kiwanis Park Shared Use Path Option 3 Extension at 7%

Revisions			
Rev.	Date	Description	Int.
0			
0			
0			
0			

Engineer:	MRH
Drawn By:	MRH
Checked By:	XXX
Scale:	1" = 10'
Date:	8/31/22
Tax Map No:	27-R-5 & 6

Sheet
Number: 3